



NOTICE: When Government drawings, specifications, or other data are used for any purpose other than in connection with a specific named Government procurement operation, the United States Government thereby incurs no responsibility or obligation whatsoever, and the fact that the Government may have furnished, furnished, or in any way supplied the said drawings, specifications or other data is not to be regarded by implication or otherwise as in any manner limiting the holder or any other person or corporation, or company, or individual, or permission to manufacture, use, or sell any patented invention that may in any way be related thereto.

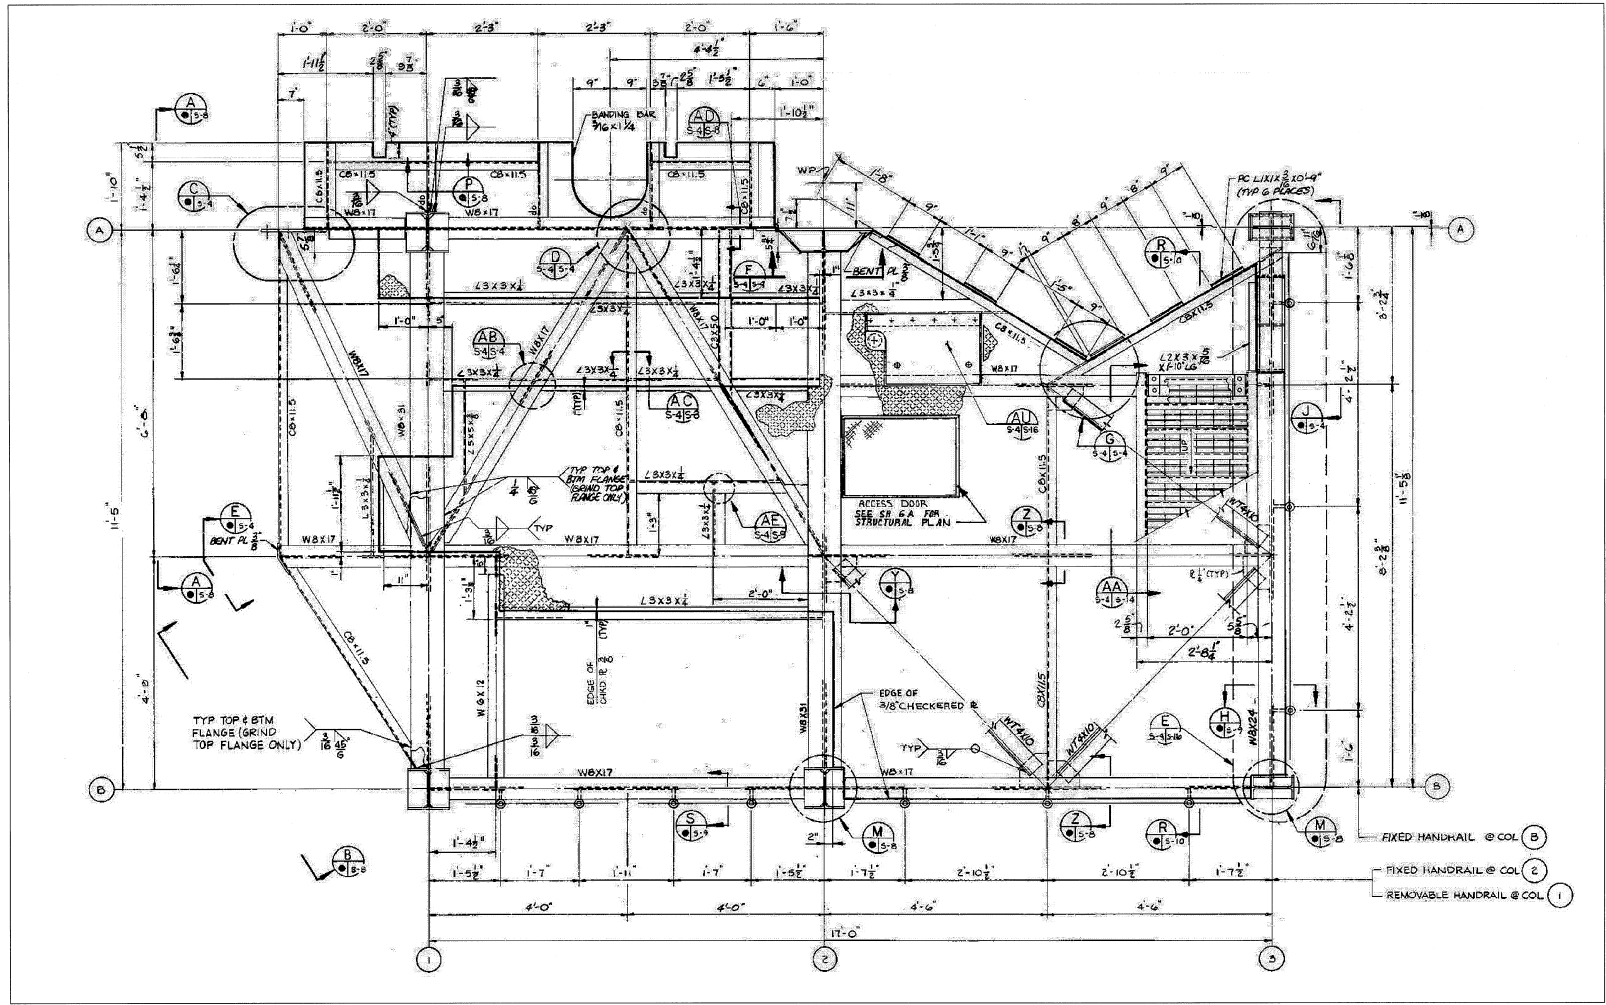

OMBU EL. 163'-9 3/8" PLAN
 NTS - SOURCE FILE 79K05836 SHEET S4

1	2	3	ROOF LEVEL 181'-11 1/2"
			INT. LEVEL 172'-2"
			LOWER LEVEL 163'-9 3/8"

KEY ELEVATION

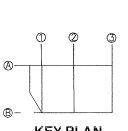

KEY PLAN

THIS SPACE RESERVED

SYM	ZONE	DESCRIPTION	DATE	APPROVED
REVISIONS				
THIS DRAWING CREATED IN AUTOCAD 2007 FILE FORMAT AND WILL BE REVISED ONLY ON AN AUTOCAD SYSTEM. FILE: 14005006-009.DWG				

JONES EDMUNDS

710 NE WALDO ROAD, GAINESVILLE, FLORIDA 32641 / (352) 577-5811
 3915 WASHINGTON AVE, SUITE 210, TITUSVILLE, FLORIDA 32781 / (321) 269-2590

SIGNATURES	DATE	NATIONAL AERONAUTICS AND SPACE ADMINISTRATION
DRAWN S. HAFERKAMP	06/24/09	NATIONAL AERONAUTICS AND SPACE ADMINISTRATION JOHN F. KENNEDY SPACE CENTER, NASA KENNEDY SPACE CENTER, FLORIDA LAUNCH COMPLEX 39B, DEMOLITION OF FSS/RSS AT LAUNCH COMPLEX 39B, DEMOLITION PACKAGE OMBU LOWER LEVEL PLAN
CHECKED S. BIRDE	06/24/09	
DESIGNED N. PONTILLO	06/24/09	
SUBMITTED	6/24/09	

APPROVED	DATE	SIZE	DWG. NO.	REV
<i>[Signature]</i>	6/24/09	F	222W2200001	
TITLE		PROJ. NO.	98580	SHEET 84

S69